




CROSS SECTION 'A'

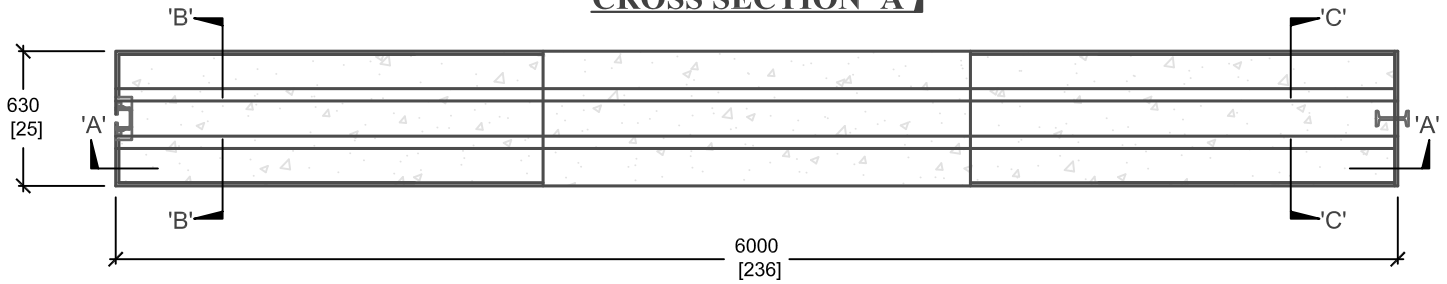


PLAN VIEW

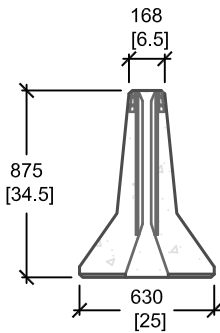

CROSS SECTION 'B'

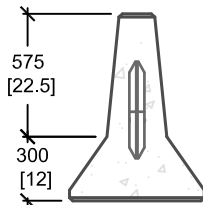

CROSS SECTION 'C'

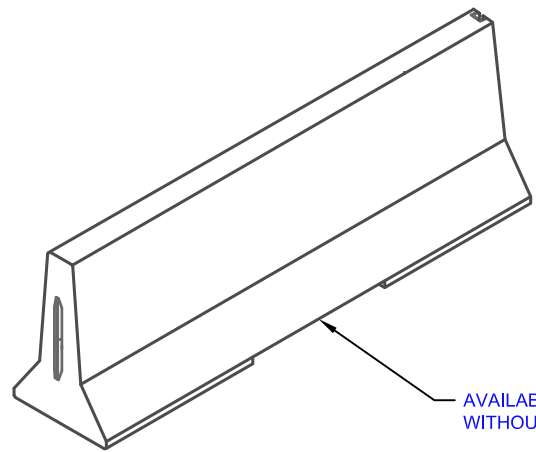

AVAILABLE WITH OR WITHOUT DRAINAGE GAP

ISOMETRIC VIEW

mm
[Inches]
ALL DIMENSIONS DEFAULT TO MILLIMETRES



UTILITY STRUCTURES INC.

61 BONGARD AVE | OTTAWA, ON | K2E 6V2
T: 613.225.6398 F: 613.225.1681 TF: 800.267.6466

www.utilitystructures.com

CONSTRUCTION DETAILS:

- SIMILAR TO [OPSD 911.140](#)
- I-LOCK CONNECTION
- 6 METER LENGTH
- AVAILABLE WITH OR WITHOUT DRAINAGE GAP

- CSA 23.4-05
 - 35 MPa (5000psi) AT 28 DAYS
 - STRIPPING STRENGTH: MIN. 20 MPa(2900psi)
 - 5-8% AIR ENTRAINED
 - EXPOSURE CLASS: C-1
- REINFORCING: STEEL TO CSA CAN A23.1

PRODUCT CODE:

E-45 (6m)

6 METER I-LOCK BARRIER

DIMENSIONS:

0.875m(H) x 6000mm(L)

TOTAL WEIGHT:

3,750 kg / 8,250lbs

REVISION DATE:

APRIL 19, 2017

REV. # 3