


MA


THE MADISON SERIES

TYPICAL POLE DETAIL

CROSS SECTION

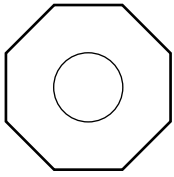

OCTAGONAL

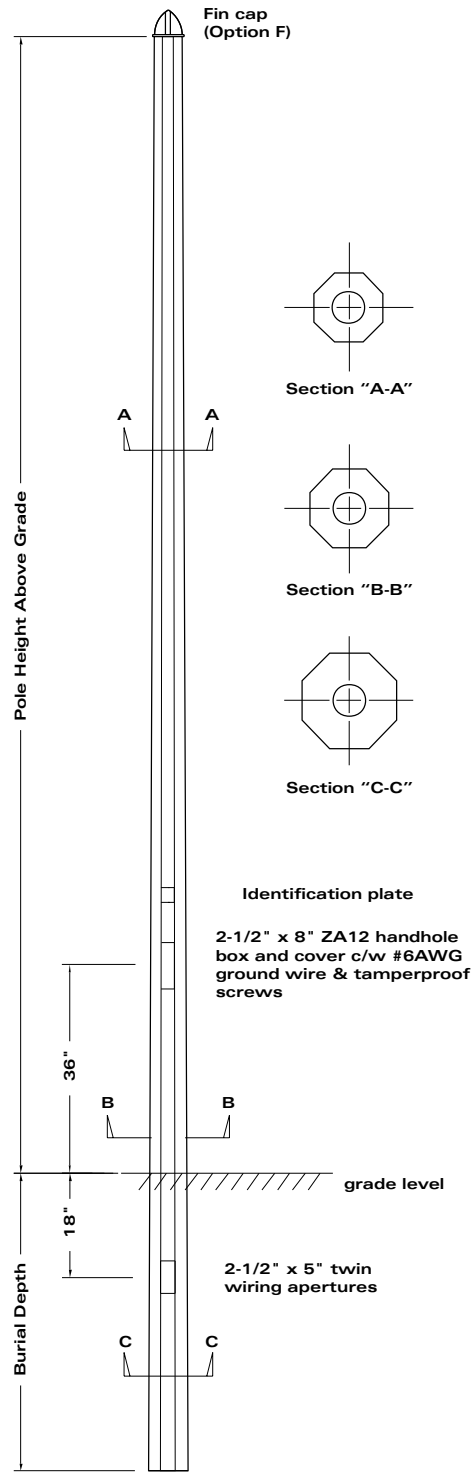

PLEASE FILL IN CODE

MA - ○ - ○ - ○ - ○ - ○ - ○ - ○ - ○ - ○ - ○

POLE STYLE OVERALL HEIGHT CLASS FINISH COLOUR FIXTURE MOUNT OPTION OPTION OPTION OPTION

Select options as required



61 BONGARD AVENUE, OTTAWA, ONTARIO CANADA K2E 6V2
TEL: [613] 225-6398 • FAX: [613] 225-1681 • TOLL FREE: 1-800-267-6466
www.utilitystructures.com